

TURNER DRAKE & PARTNERS LTD

St. John's, NL (709) 722-1811
 Halifax, NS (902) 429-1811
 Charlottetown, PE (902) 368-1811
 Saint John, NB (506) 634-1811

Email: tdp@turnerdrake.com
 Internet: www.turnerdrake.com

Level 3

12 Smythe Street

Saint John, New Brunswick

LASERCAD™

Space Measurement Service

Quality Management System


Registered to ISO 9001:2008

This plan has been prepared in conjunction with a space certificate to illustrate the layout of the space. If it is to be utilised for space planning or for construction purposes all measurements should be verified on site.

Scale: 1:150

Date: February 7, 2014

Job # 1405629

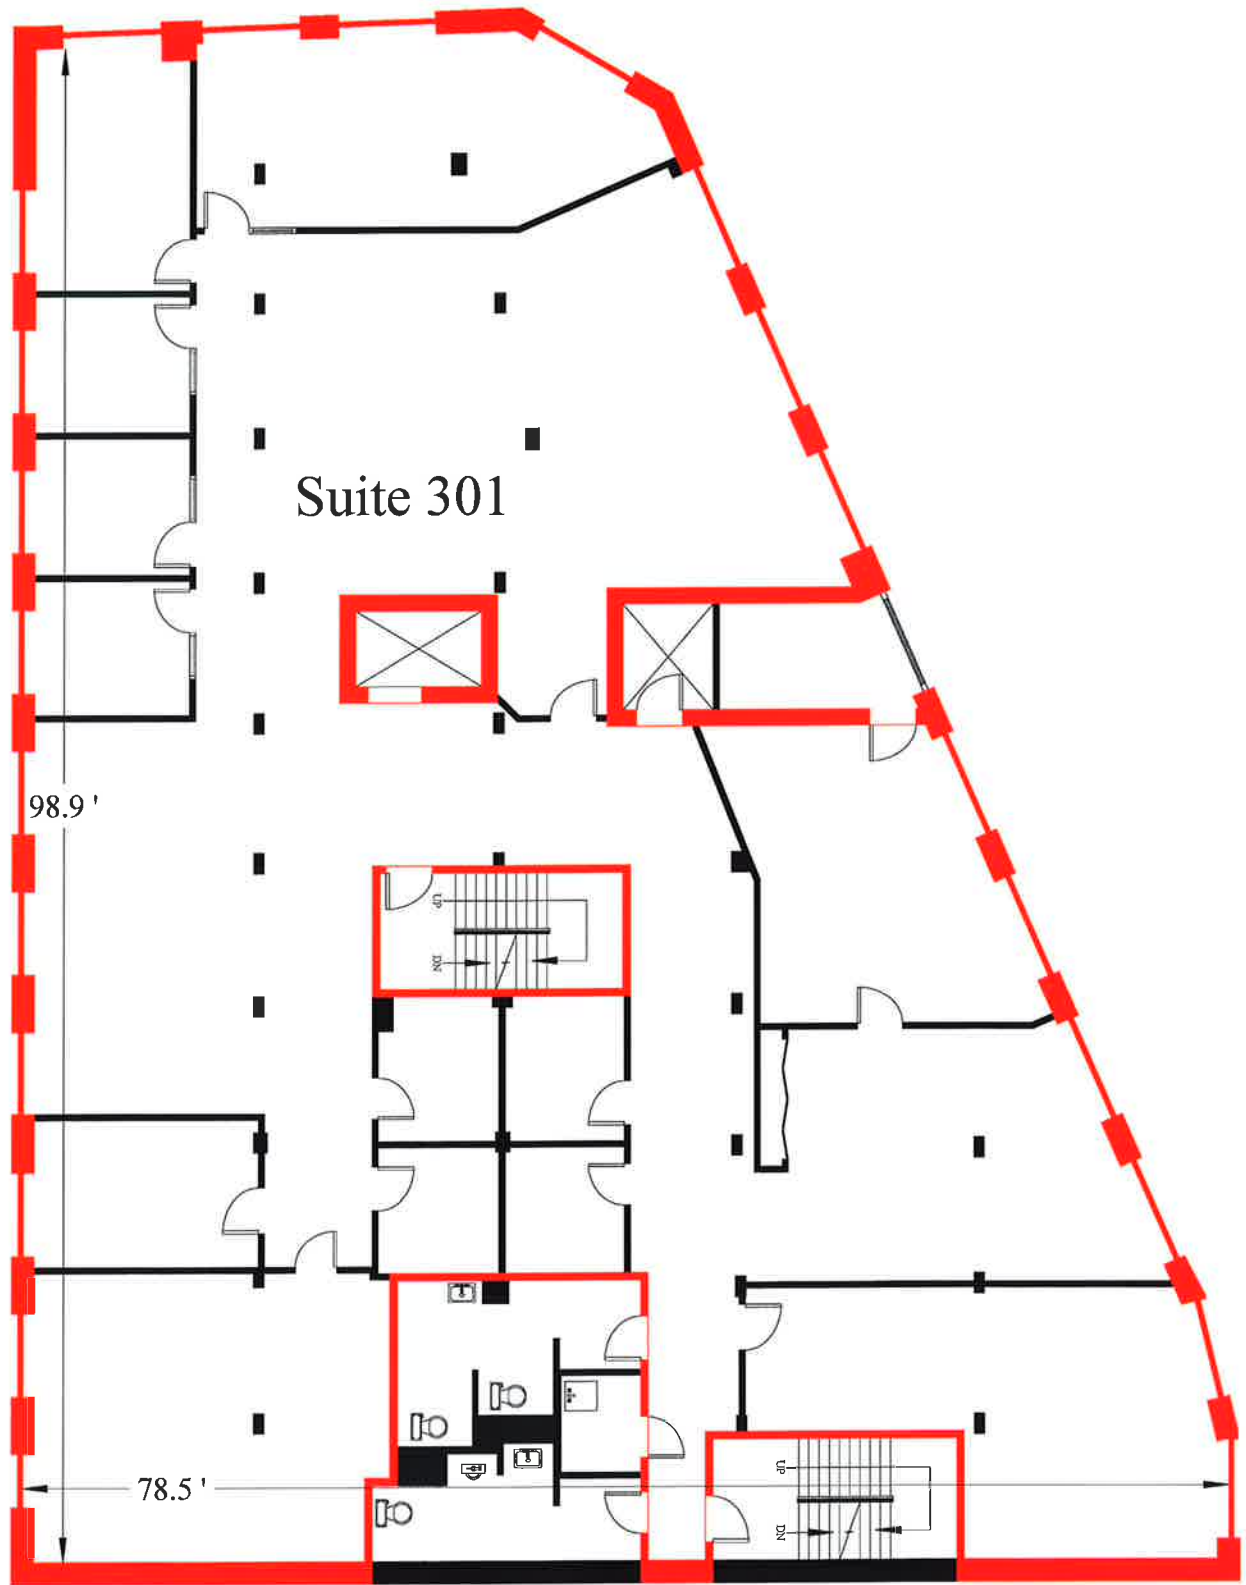

**TURNER DRAKE
& PARTNERS LTD**

St. John's, NL (709) 722-1811
 Halifax, NS (902) 429-1811
 Charlottetown, PE (902) 368-1811
 Saint John, NB (506) 634-1811

Email: tdp@turnerdrake.com
 Internet: www.turnerdrake.com

Level 3

12 Smythe Street

Saint John, New Brunswick

LASERCAD™

Space Measurement Service

Quality Management System

Registered to ISO 9001:2008

This plan has been prepared in conjunction with a space certificate to illustrate the layout of the space. If it is to be utilised for space planning or for construction purposes all measurements should be verified on site.

Scale: 1:150

Date: February 7, 2014

Job # 1405629